


three inches = one foot
one and one half inches = one foot
one inch = one foot
three quarters inch = one foot
one half inch = one foot
one quarter inch = one foot
three eighths inch = one foot
one eighth inch = one foot
one sixteenth inch = one foot

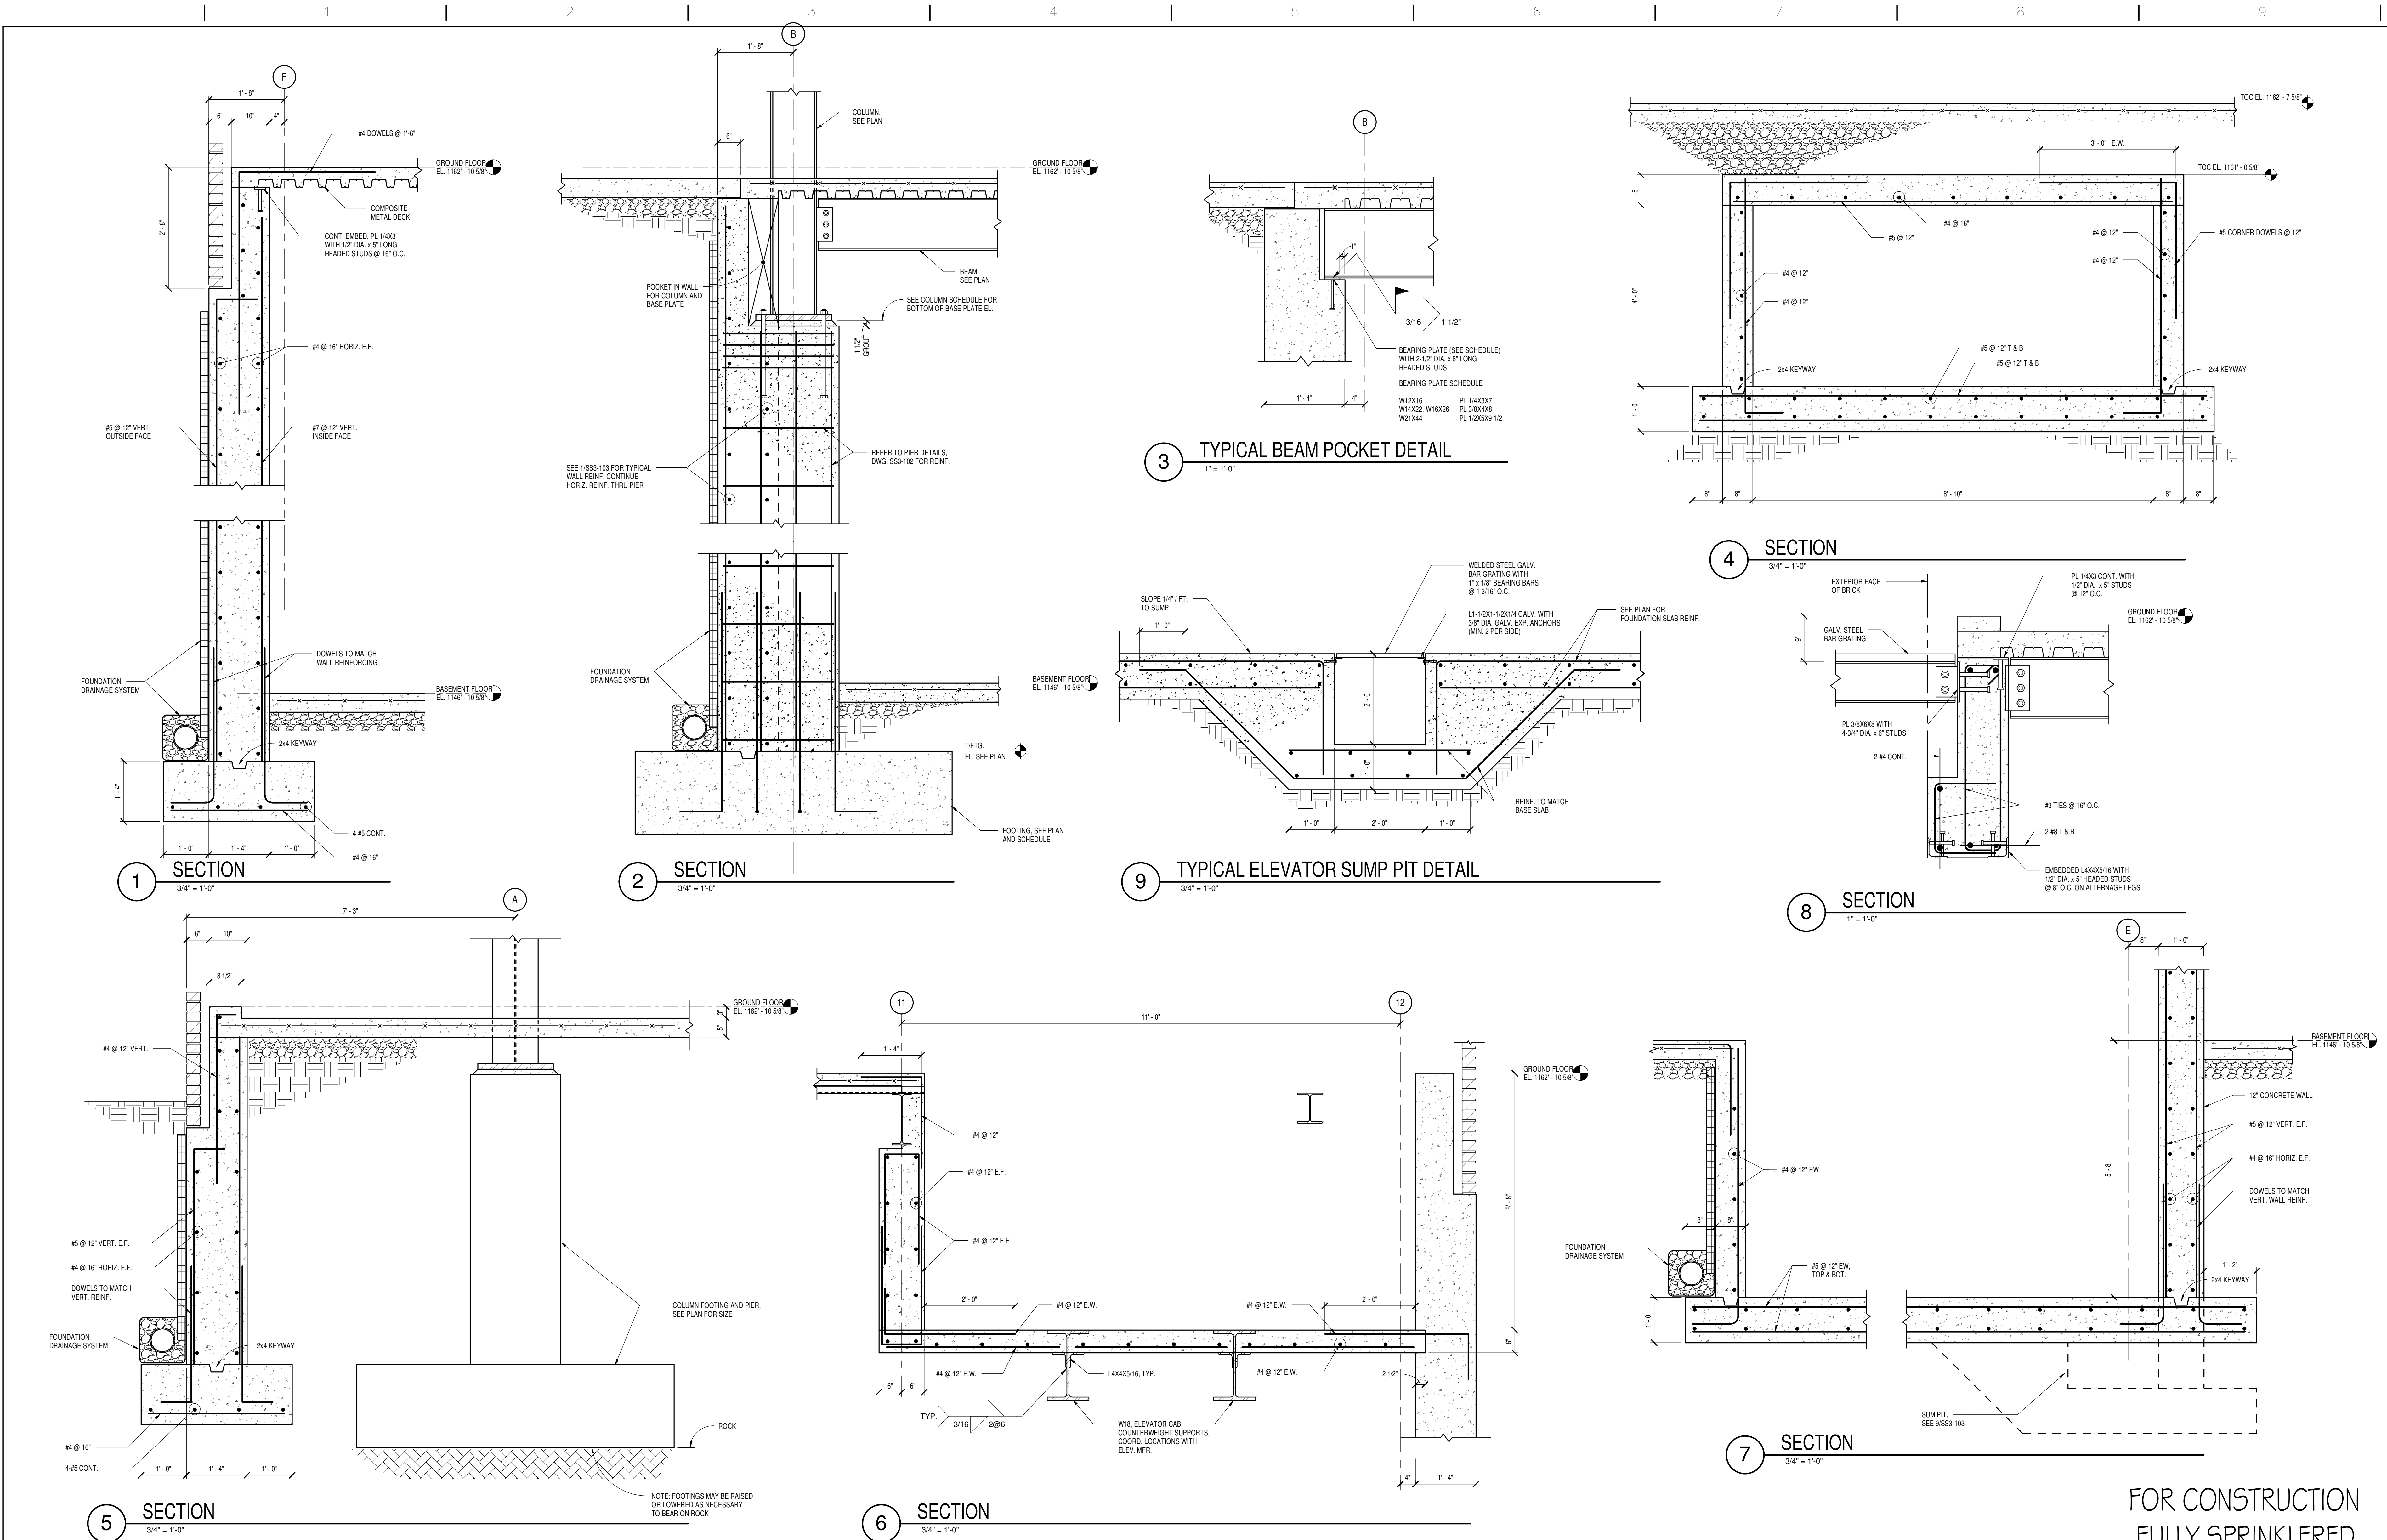

CONSULTANTS: HDR HDR Architecture, Inc. 1101 King Street Suite 400 Alexandria, Virginia 22314-2944 703.518.8500		ARCHITECT/ENGINEERS: ASTORINO ARCHITECTURE ENGINEERING INTERIOR DESIGN DESIGN/BUILD 227 First Pitt Boulevard Pittsburgh, Pennsylvania 15222 TEL: 412.755.1700 FAX: 412.755.1711 www.astorino.com		Drawing Title CONCRETE - SECTIONS AND DETAILS Approved: Project Director	Project Title VA CARES CONSOLIDATION VAMC, PITTSBURGH, PA, RESEARCH OFFICE BLDG. Location VAPHS UNIVERSITY DRIVE Date 08-18-2010	Project Number 646CA2500R Building Number 30 Drawing Number SS3-103 Dwg. of	Office of Facilities Management Department of Veterans Affairs
Revisions: 1 2 3 4 5 6 7 8 9 10 11 12 13 14 15 16		Date 11/18/2010		Checked JHC	Drawn RAW		